



BUILDING A FRONT ELEVATION




BUILDING A REAR ELEVATION



BUILDING A LEFT ELEVATION



BUILDING A RIGHT ELEVATION

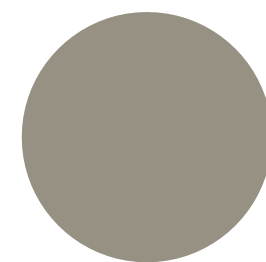


SW9171 FELTED WOOL  
VERTICAL NICKLE GAP SIDING




DARK CHERRY  
HORIZONTAL LONGBOARD



SW7015 REPOSE GRAY  
FINE SAND FINISH STUCCO

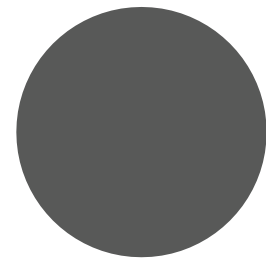

SW7674 PEPPERCORN  
FASCIA AND DOOR COLOR

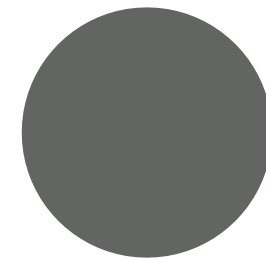


SW7068 GRIZZLE GRAY  
VERTICAL NICKLE GAP SIDING

| No. | Date | Description |
|-----|------|-------------|
|     |      |             |
|     |      |             |

Sheet Name:  
BUILDING A  
ELEVATIONS

Scale:  
1/8" = 1'-0"  
Date:  
JAN 2023  
Drawn By:  
IS

Approved By:  
LM  
Sheet Number:

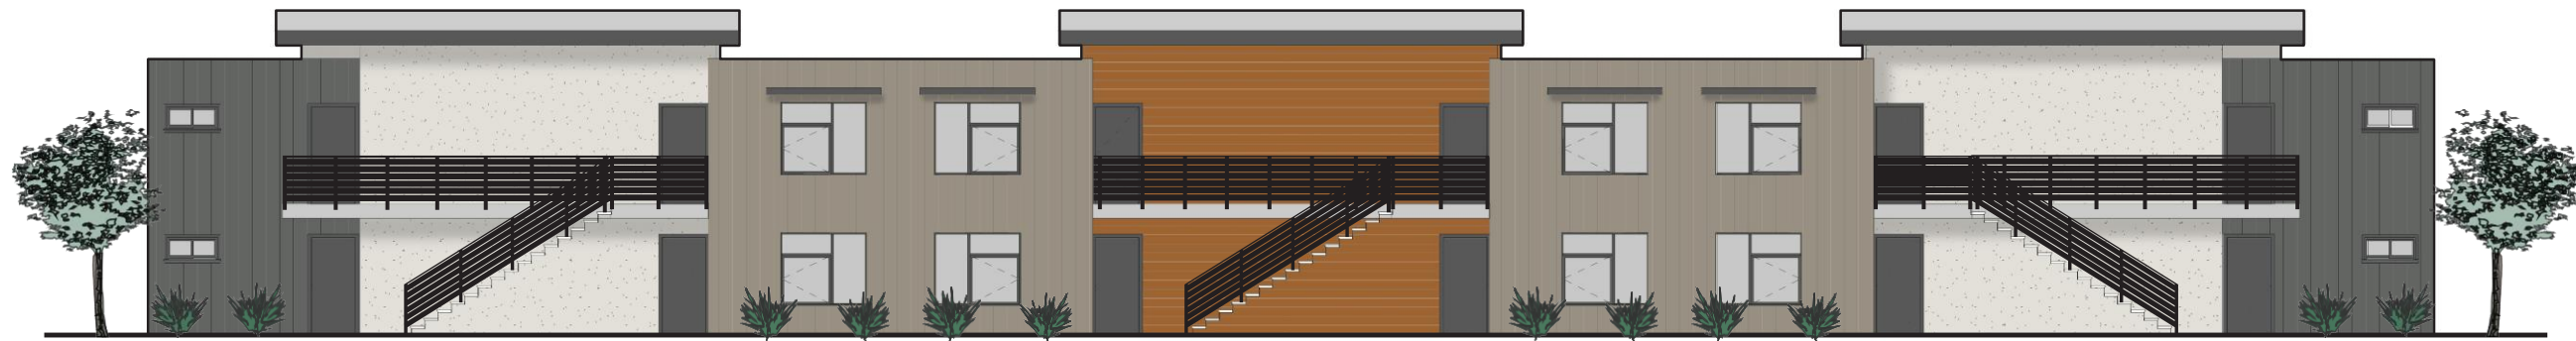

☐ BUILDING B FRONT ELEVATION




☐ BUILDING B REAR ELEVATION



☐ BUILDING B LEFT ELEVATION




☐ BUILDING B RIGHT ELEVATION

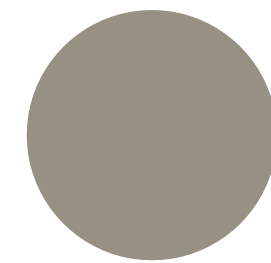


SW9171 FELTED WOOL  
VERTICAL NICKLE GAP SIDING




DARK CHERRY  
HORIZONTAL LONGBOARD

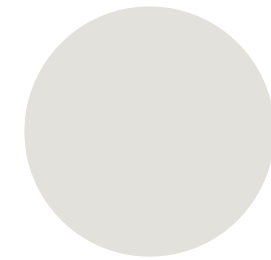

SW7015 REPOSE GRAY  
FINE SAND FINISH STUCCO

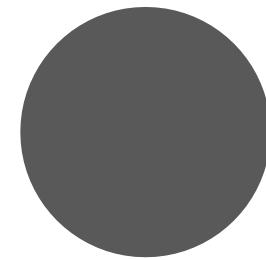

SW7674 PEPPERCORN  
FASCIA AND DOOR COLOR

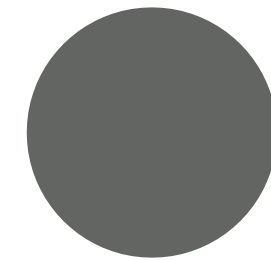

SW7068 GRIZZLE GRAY  
VERTICAL NICKLE GAP SIDING

| No. | Date | Description |
|-----|------|-------------|
|     |      |             |
|     |      |             |

Sheet Name:  
BUILDING B  
ELEVATIONS

Scale:  
1/8" = 1'-0"  
Date:  
JAN 2023  
Drawn By:  
IS

Approved By:  
LM  
Sheet Number:





BUILDING C FRONT ELEVATION




BUILDING C REAR ELEVATION



BUILDING C LEFT ELEVATION



BUILDING C RIGHT ELEVATION

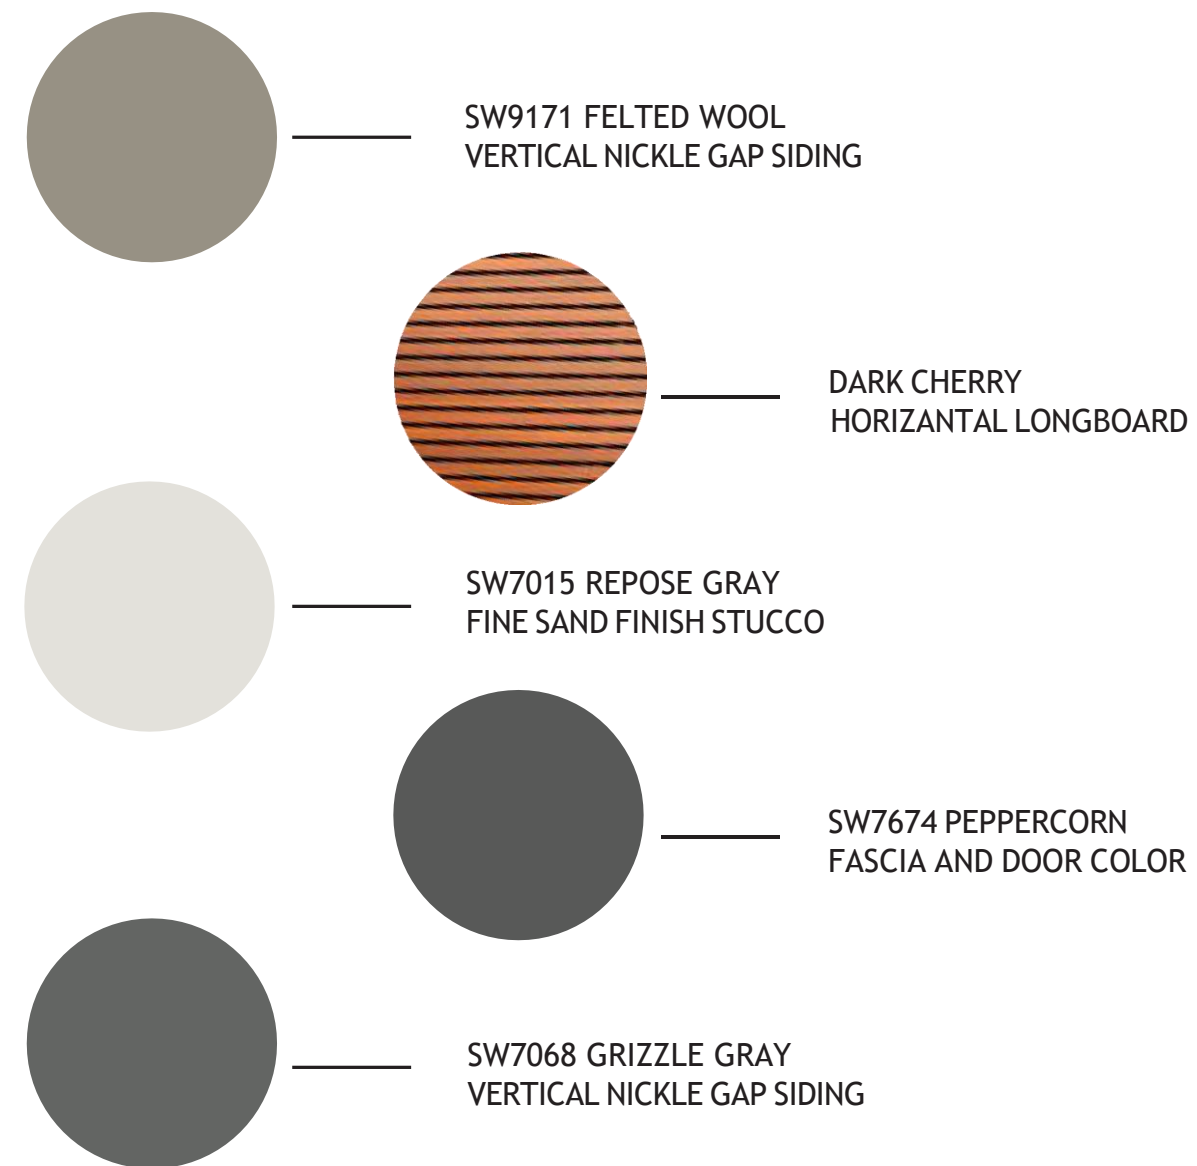

| No. | Date | Description |
|-----|------|-------------|
|     |      |             |
|     |      |             |

Sheet Name:  
BUILDING C  
COLORED  
ELEVATIONS

Scale:  
1/8" = 1'-0"  
Date:  
JAN 2023  
Drawn By:  
IS

Approved By:  
LM  
Sheet Number: